

Exhibit B

Site Plan

(3 sets of stamped and signed 24" by 36" plans provided with the original application with 11" x 17" for the other hard copies; the compact disk ("CD") includes a complete set of drawings)

\\12-126-0881\lberdra\RG\12-126-0881\DEMOLITION\4-RUSSELL GENERAL SITE.dwg 10/14/2013 11:42 AM



NOTE

1. AERIAL VIEW IS PROVIDED FOR GENERAL INFORMATION AND IS BASED ON AERIAL OBTAINED FROM GIS. NOT ALL FEATURES AND EXISTING CONDITIONS ARE SHOWN OR ACCURATELY REPRESENTED. CONTRACTOR SHALL VERIFY IN THE FIELD.



WARNING

IT IS A VIOLATION OF SECTION 7209, SUBDIVISION 2, OF THE NEW YORK STATE EDUCATION LAW FOR ANY PERSON, OTHER THAN THOSE WHOSE SEAL APPEARS ON THIS DRAWING, TO ALTER IN ANY WAY AN ITEM ON THIS DRAWING. IF AN ITEM IS ALTERED, THE ALTERING ENGINEER SHALL AFFIX TO THE ITEM HIS SEAL AND THE NOTATION "ALTERED BY" FOLLOWED BY HIS SIGNATURE AND THE DATE OF SUCH ALTERATION, AND A SPECIFIC DESCRIPTION OF THE ALTERATION.

NO.	DATE	DESCRIPTION
REVISIONS		



PROJ. ENG.:
M.J.W.
DESIGNED BY:
M.J.W.
CHECKED BY:
R.F.K.
DRAWN BY:
A.M.K.



Rochester Gas & Electric

DATE: OCTOBER 2013


SCALE: AS SHOWN

JOB TITLE AND LOCATION:
DEMOLITION AND REMEDIATION OF RUSSELL STATION
1101 BEACH ROAD, GREECE, NY 14612

DRAWING TITLE:
GENERAL SITE PLAN


LIRO JOB NO.:
12-126-0881
SHEET 4 OF 100
FIGURE NO.:
G-102

J:\12-126-0881\126-0881\126-0881.dwg 10/14/2013 11:50 AM

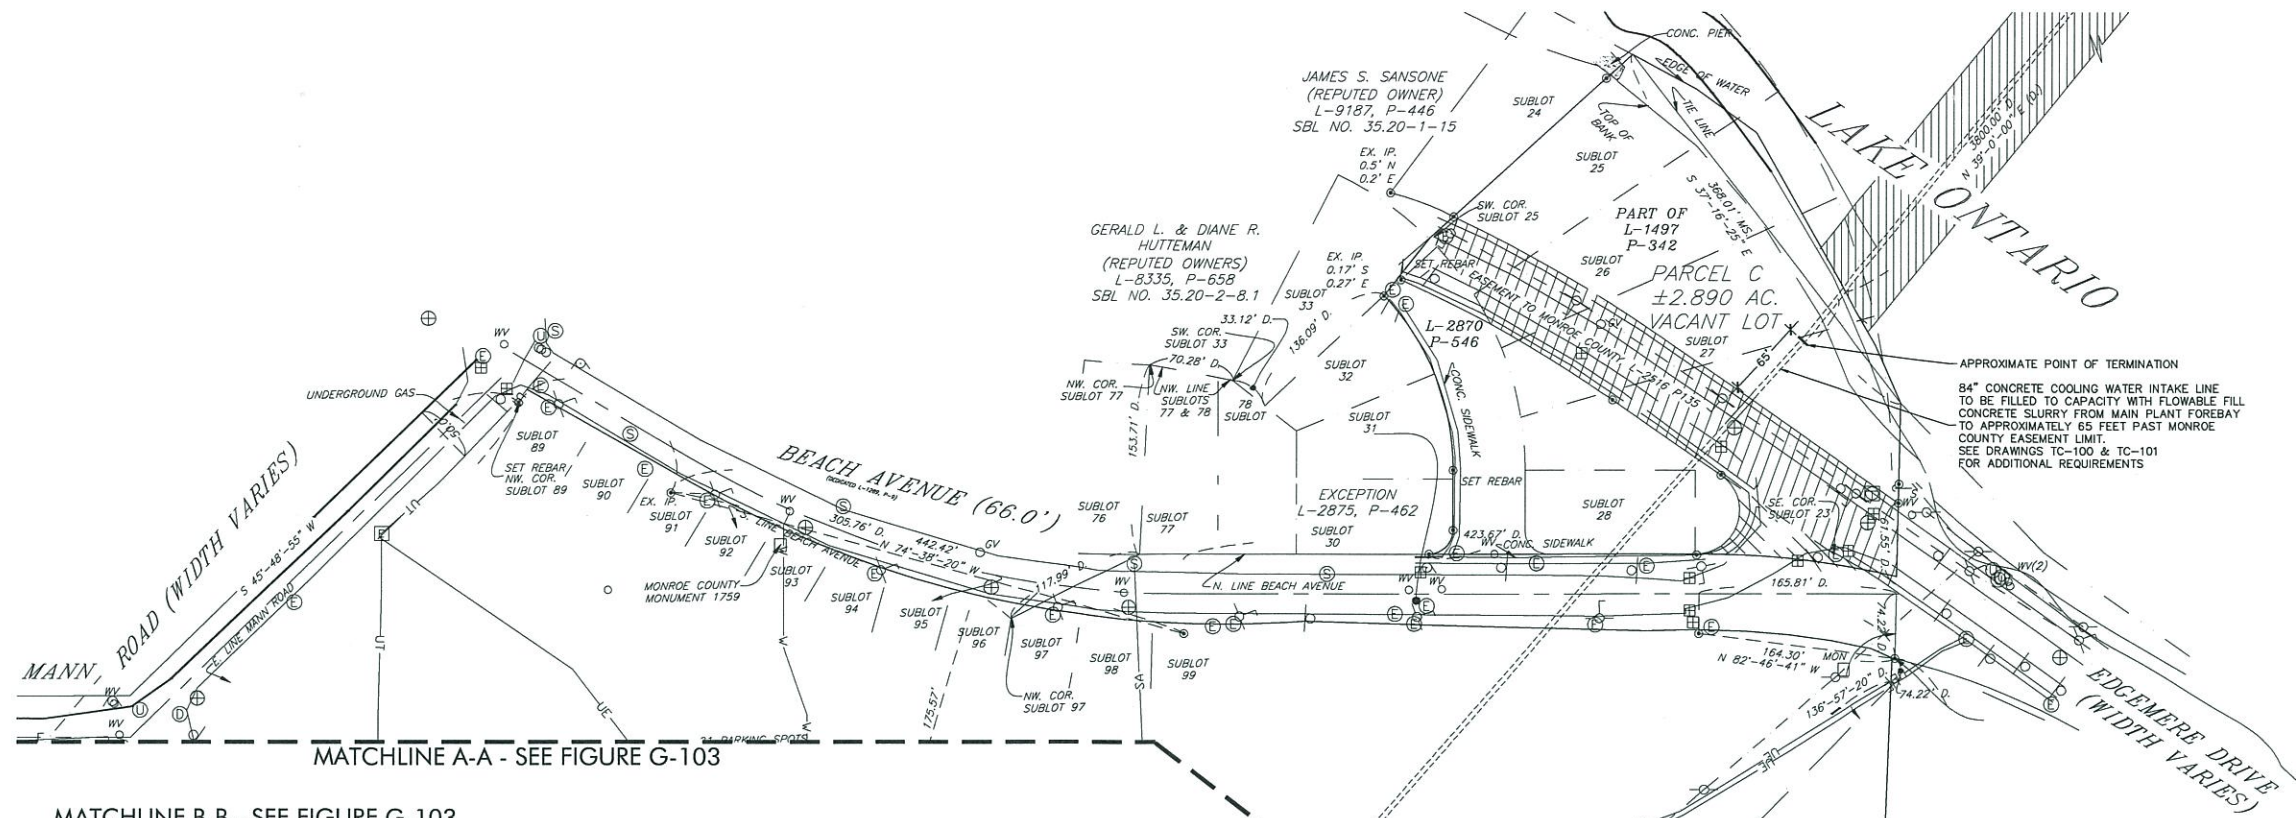

NOTES:

1. THE INFORMATION PROVIDED IN THESE DRAWINGS ARE FOR GUIDANCE PURPOSE ONLY. THEY MAY NOT REPRESENT ACTUAL AS-BUILT DIMENSIONS AND SIZES. NO ADDITIONAL PAYMENT WILL BE MADE TO THE CONTRACTOR IF THE INFORMATION PROVIDED IN THE PLAN VARIES WITH THE EXISTING CONDITIONS.
2. INFORMATION SHOWN ON THIS DRAWING IS BASED ON SURVEY CONDUCTED BY WENDEL DUCHSCHERER DATED 10/23/2008. ONLY PARTIAL INFORMATION IS SHOWN ON THIS DRAWING FOR CLARITY. REFER TO CONTRACT DOCUMENT APPENDICES FOR COMPLETE SURVEY DRAWING.
3. WORK ITEMS SHOWN ON THIS DRAWING INDICATE GENERAL REQUIREMENTS. NOT ALL REQUIRED WORK ITEMS ARE SHOWN. REFER TO COMPLETE DRAWINGS AND SPECIFICATIONS FOR ADDITIONAL REQUIREMENTS.

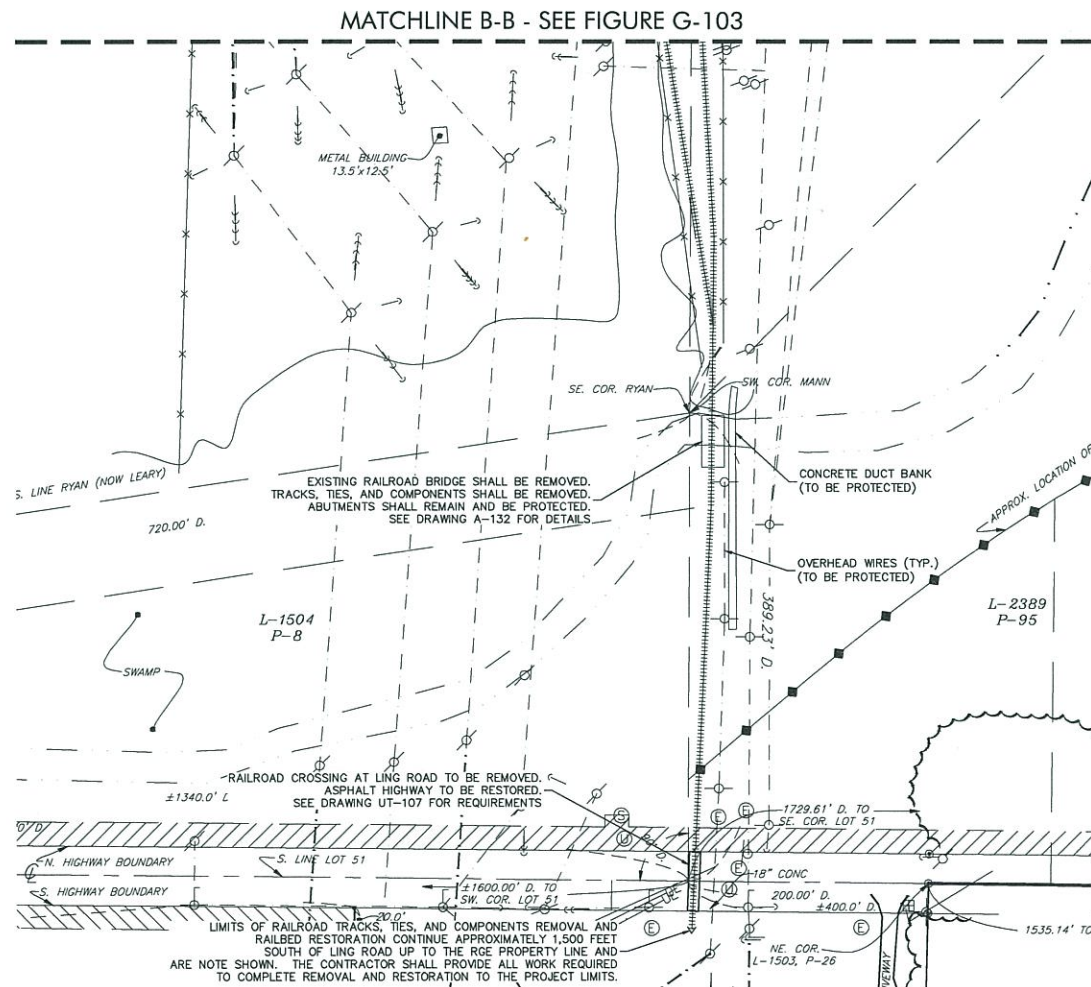

WARNING

IT IS A VIOLATION OF SECTION 7209, SUBDIVISION 2, OF THE NEW YORK STATE EDUCATION LAW FOR ANY PERSON, OTHER THAN THOSE WHOSE SEAL APPEARS ON THIS DRAWING, TO ALTER IN ANY WAY AN ITEM ON THIS DRAWING. IF AN ITEM IS ALTERED, THE ALTERING ENGINEER SHALL AFFIX TO THE ITEM HIS SEAL AND THE NOTATION "ALTERED BY" FOLLOWED BY HIS SIGNATURE AND THE DATE OF SUCH ALTERATION, AND A SPECIFIC DESCRIPTION OF THE ALTERATION.

NO.	DATE	DESCRIPTION
REVISIONS		



PROJ. ENG.:
M.J.W.
DESIGNED BY:
M.J.W.
CHECKED BY:
R.F.K.
DRAWN BY:
A.M.K.

CLIENT:

Rochester Gas & Electric

DATE:
OCTOBER 2013
SCALE:
AS SHOWN

JOB TITLE AND LOCATION:
DEMOLITION AND REMEDIATION OF RUSSELL STATION
1101 BEACH ROAD, GREECE, NY 14612
DRAWING TITLE:
GENERAL SITE WORK PLAN
SHEET 2 OF 2

LIRO JOB NO.:
12-126-0881
SHEET OF
6 100
FIGURE NO.:
G-104